



ZAŁACZNIK NR 6
Dokumentacja techniczna


MAPA POGLĄDOWA

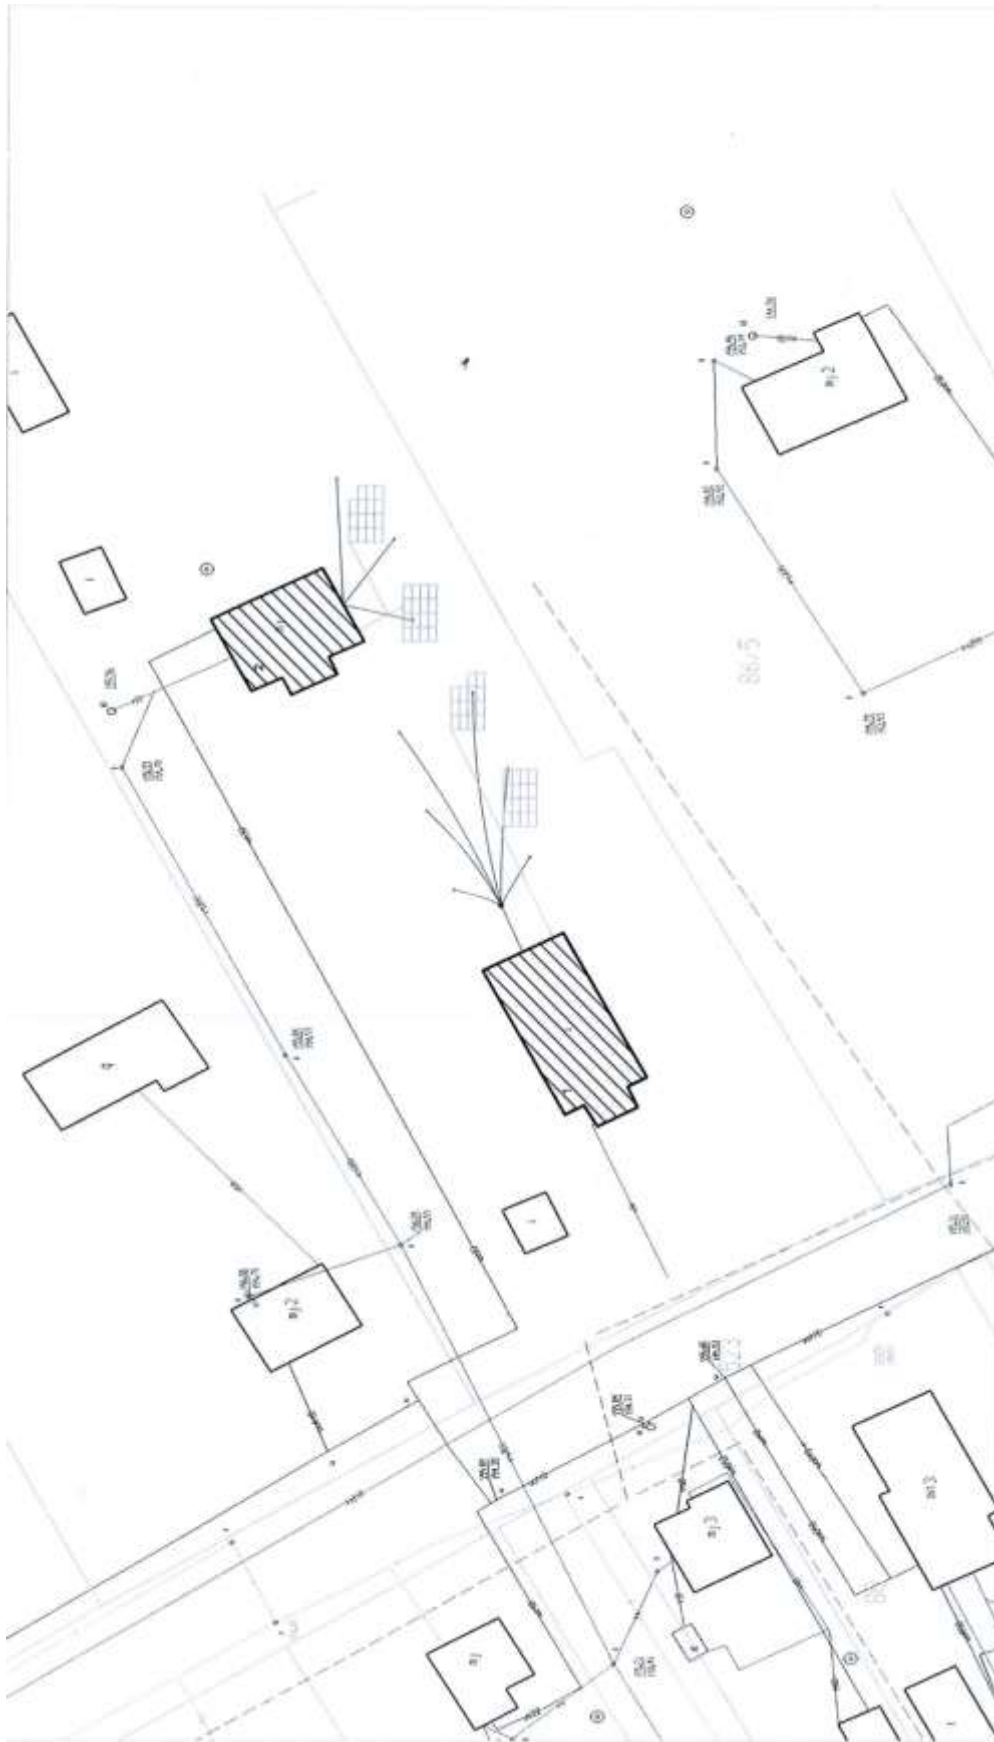


PRZEKRÓJ B-B

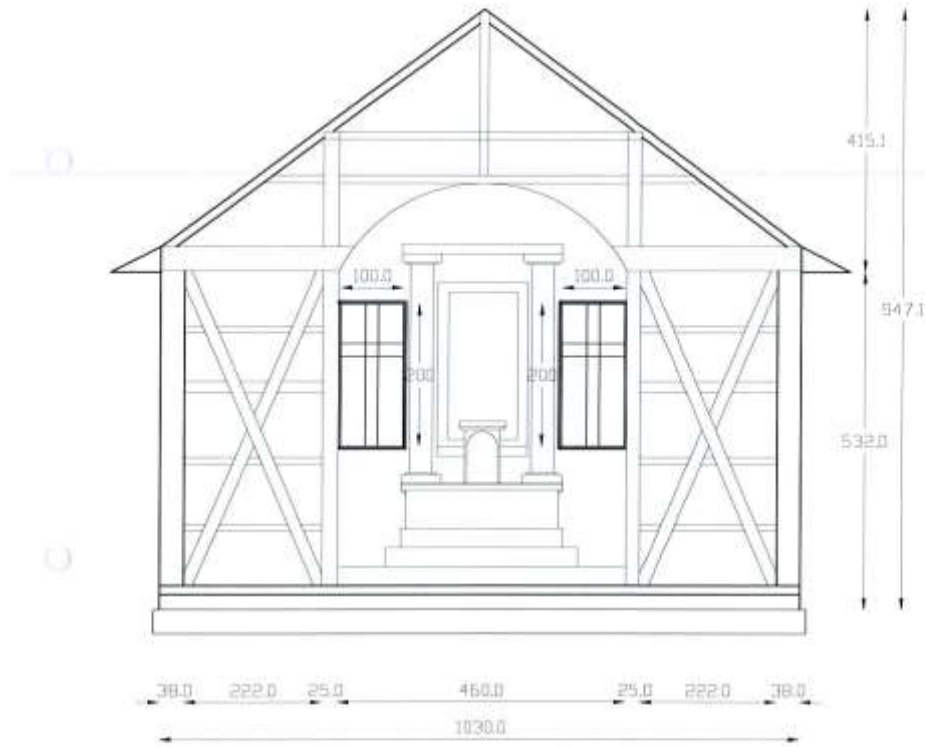


skala 1:75

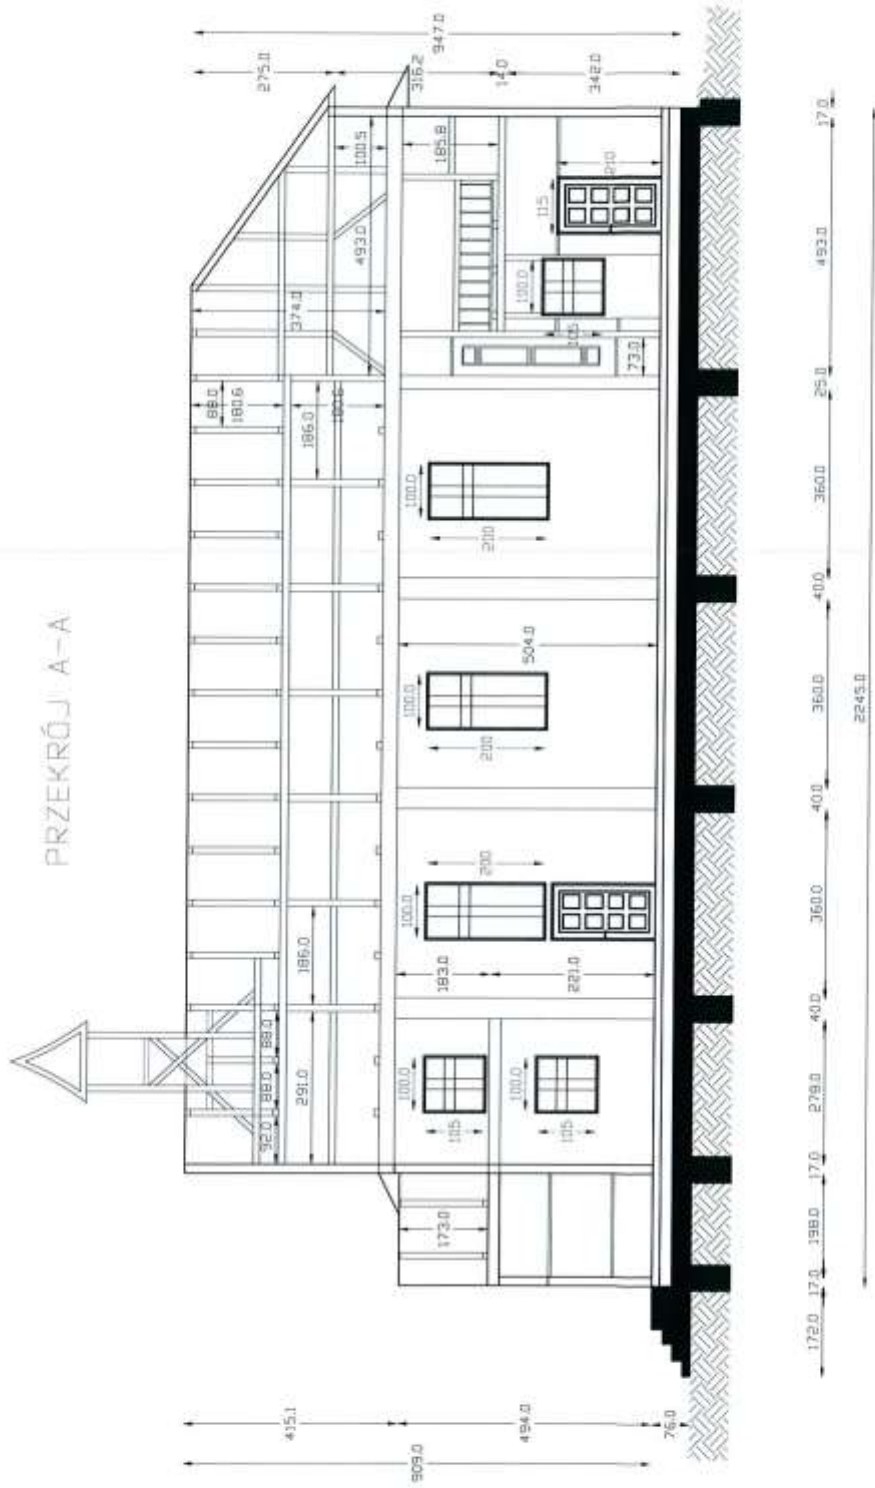

skola 1:75

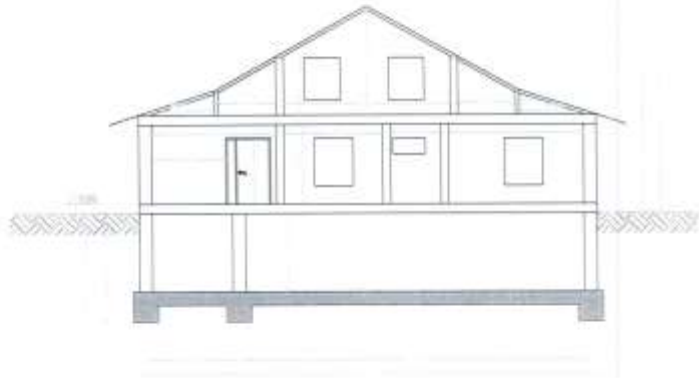


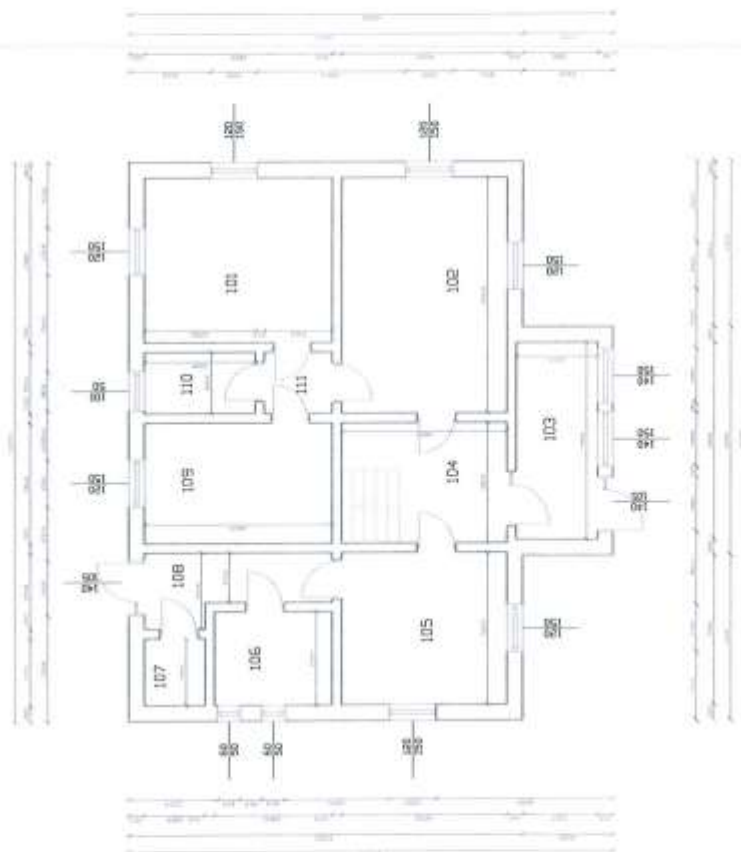

NR POM. POWIERZCHNIA

101	20,40 m ²
102	20,30 m ²
103	13,80 m ²
104	12,35 m ²
105	16,40 m ²
106	7,92 m ²
107	2,70 m ²
108	7,20 m ²
109	14,53 m ²
110	8,90 m ²
111	6,63 m ²
RAZEM	134,05 m ²

NR. POM. POWIERZCHNIA
001 12,50 m²
002 121,55 m²
RAZEM 134,05 m²

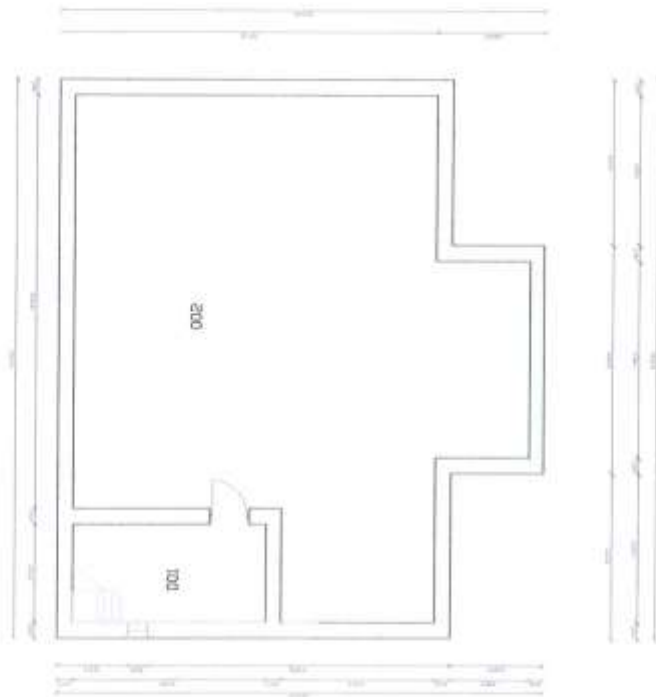

NR POM.	POWIERZCHNIA
201	23,72 m ²
202	11,65 m ²
203	12,90 m ²
204	7,45 m ²
RAZEM	55,62 m ²

